


PART No.	1	2	3	4	5	6	7	8	9	10	11	12
-----------------	---	---	---	---	---	---	---	---	---	----	----	----

A	PROJECT: _____
	DESIGNED: _____
	CHECKED: _____
	APPROVED: _____
	DRAWN: L.RAHADU
	SCALE: 1:1
	DATE: 19-04-2013

B WITHIN 0.01, ANY DIAMETER TO CENTER LINE
 WITHIN 0.01, ANY FACE TO CENTER LINE
 ALL DIMENSIONS IN MILLIMETRES UNLESS OTHERWISE SPECIFIED
 UNLESS OTHERWISE SPECIFIED
 MACHINING SURFACE FINISH: 3.2
 UNLESS OTHERWISE SPECIFIED
 HEAT TREATMENT: NIL

C REMOVE ALL BURRS, SHARP CORNERS AND PROCESSING RESIDUE DRAWN TO AS1700 DIMENSIONS IN MILLIMETRES

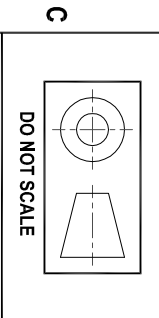


D **DORMA**
 48 ABBOTT ROAD, HILLMAN
 TOORAK VIC 3005
 PHONE: (03) 9796 3377
 FAX: (03) 9796 3371
 WEB SITE: (03) 9796 4311
 DORMA Automates Pty. Ltd.
 INFORMATION SHOWN ON THIS DRAWING MAY ORIGINATE FROM OUTSIDE THE COMPANY. IT IS THE RESPONSIBILITY OF THE CLIENT TO BE MADE WITHOUT PRIOR CONSULTATION WITH THE MANAGER, ENGINEERING SERVICES.

E THIS DOCUMENT CONTAINS CONFIDENTIAL INFORMATION WHICH MUST BE KEPT WHOLLY OR IN PART, NOT DISCLOSED TO ANY PERSON WITHOUT OUR PRIOR AUTHORITY IN WRITING.
 © DORMA Automates Pty. Ltd. 2002

F DISCLAIMERS- ALL ILLUSTRATIONS AND SPECIFICATIONS PRESENTED IN THIS DRAWING ARE A GUIDE ONLY FOR THE INSTALLATION OF OUR PRODUCTS. OPERATIONS SHOULD BE CARRIED OUT BY THE CLIENT'S PERSONNEL. WE DO NOT ACCEPT LIABILITY FOR ALL CLASS, CALCULATIONS FOR THE STRUCTURAL PERFORMANCE AND SITE CONDITIONS MUST BE COMPLETED BY A QUALIFIED STRUCTURAL ENGINEER.

H	1	2	3	4	5	6	7	8	9	10	11	12
----------	---	---	---	---	---	---	---	---	---	----	----	----

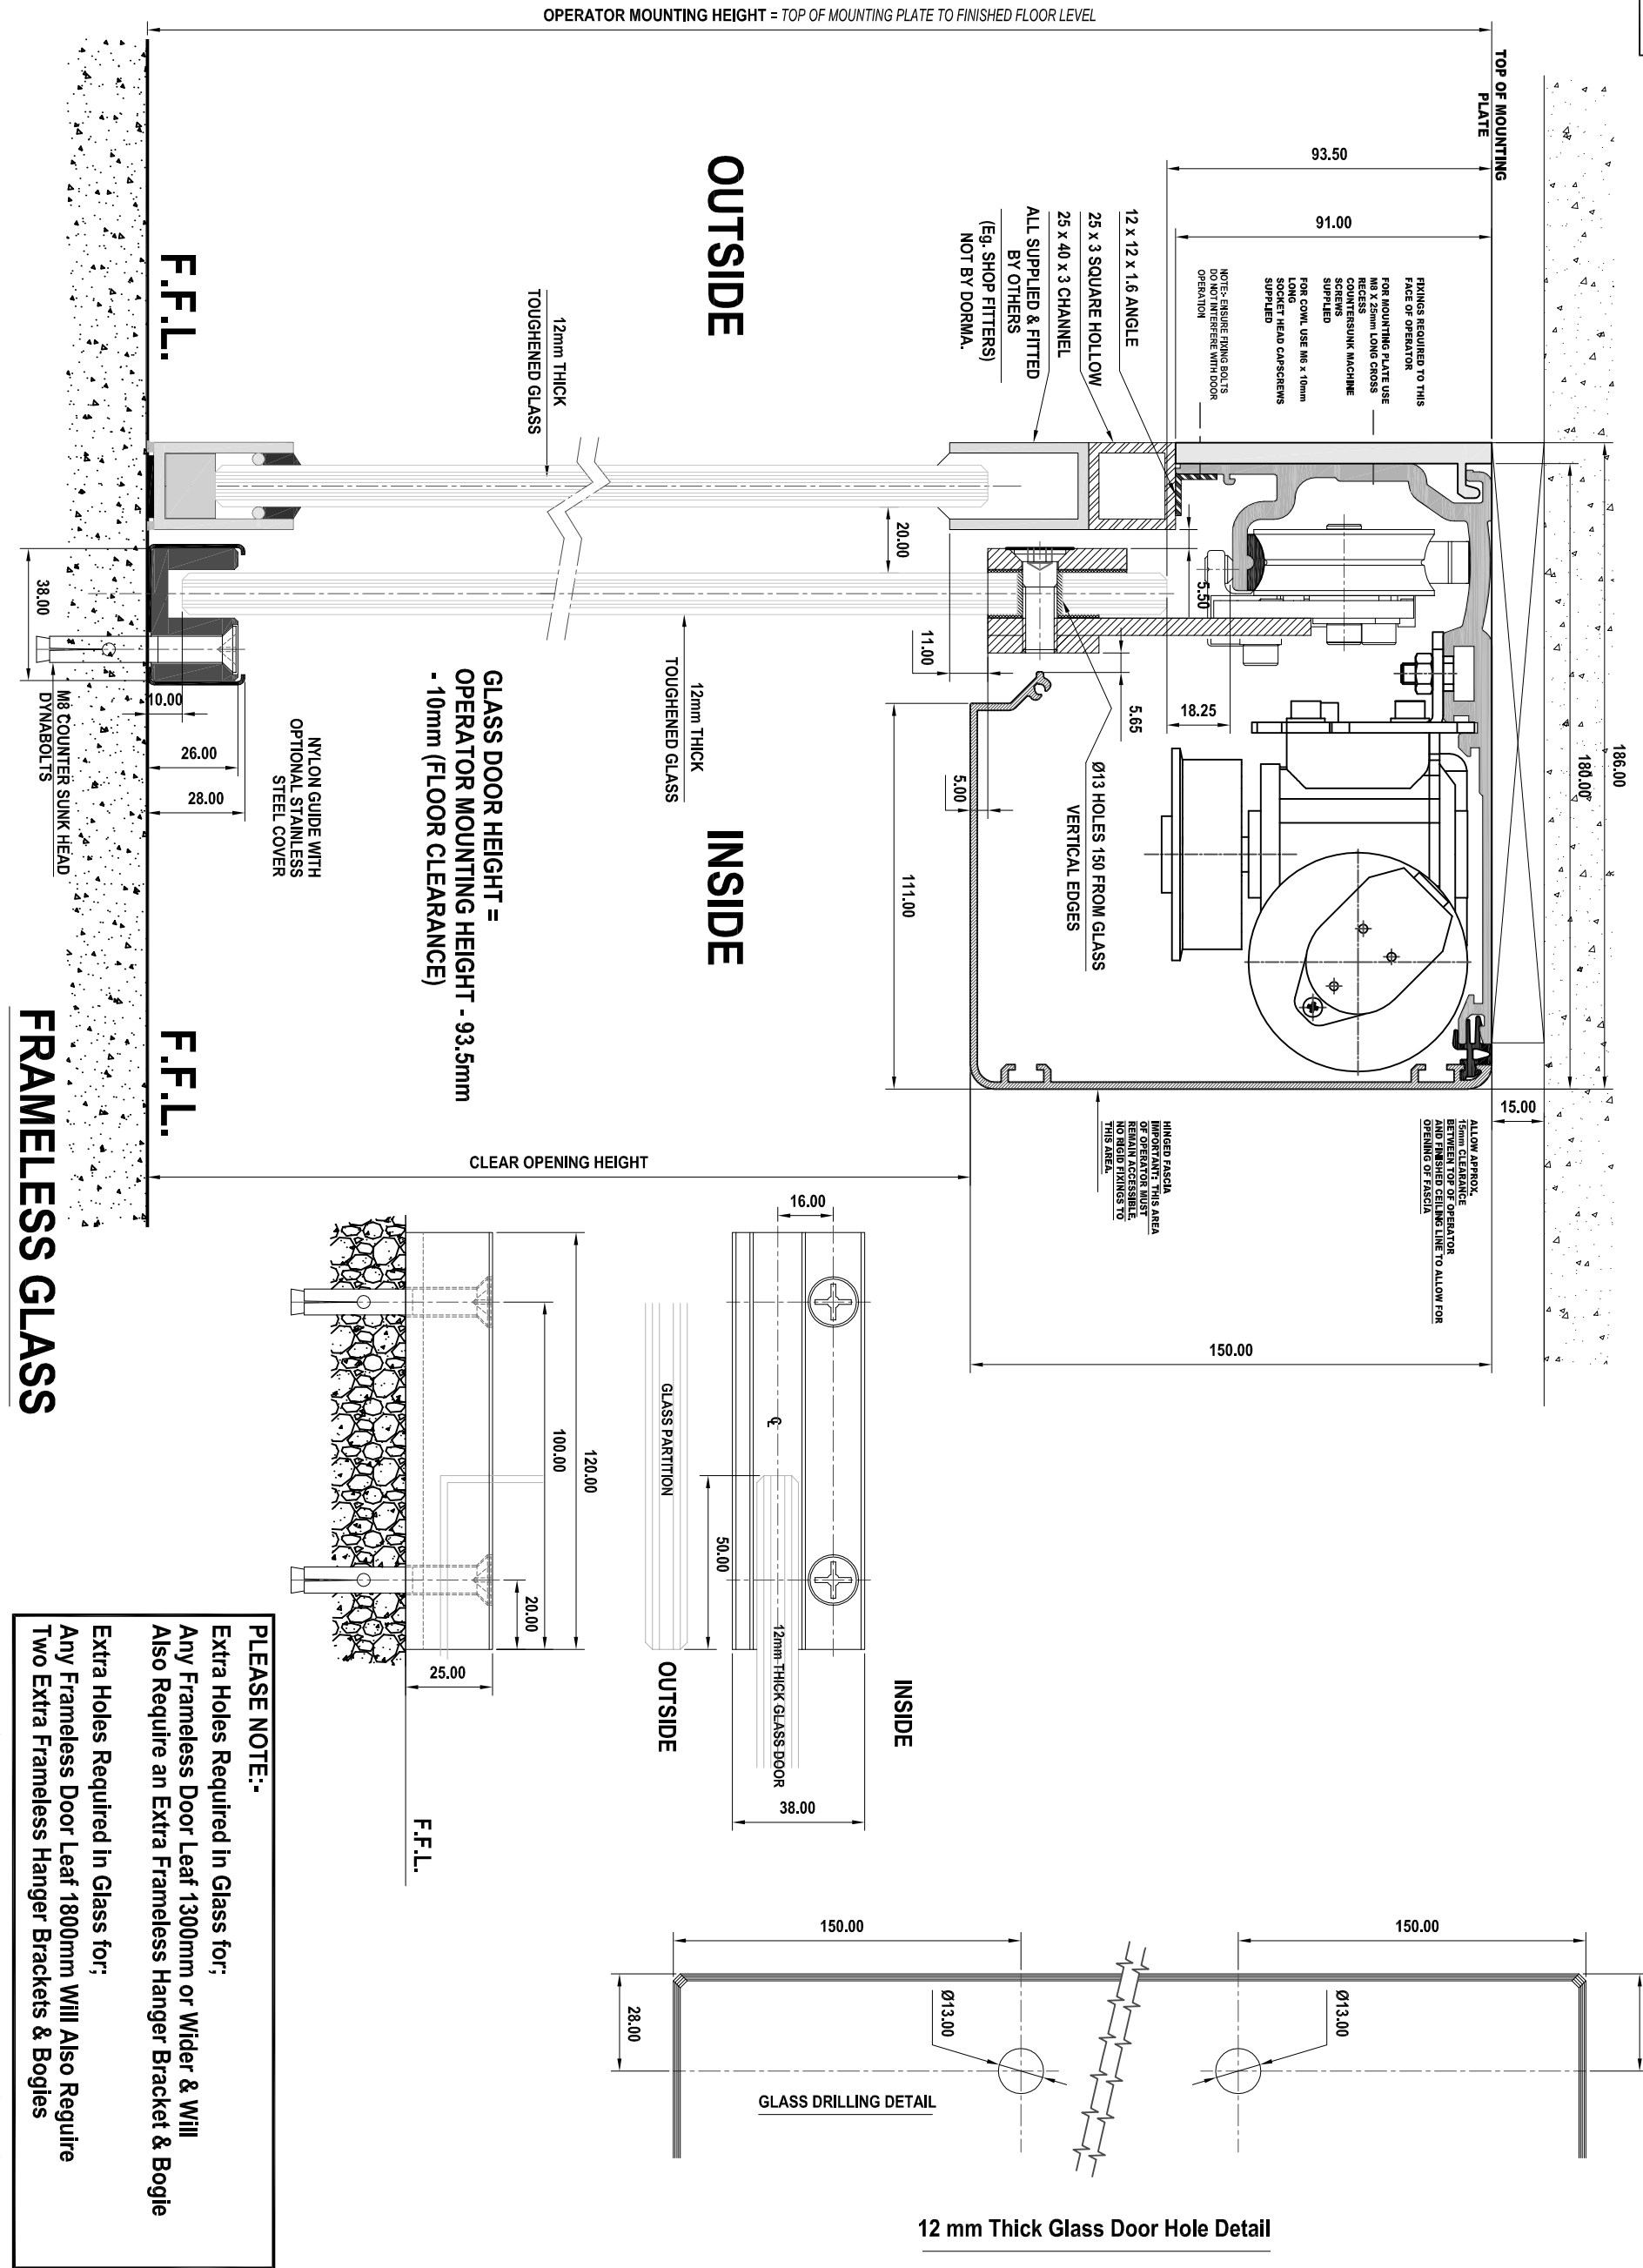

H	1	2	3	4	5	6	7	8	9	10	11	12
----------	---	---	---	---	---	---	---	---	---	----	----	----

MATERIAL:	1	TITLE:	ES200 SERIES AUTOMATIC DOOR OPERATOR
FINISH:	1	DRG No.:	206-01-002
REV:	A		