

1	2	3	4	5	6	7	8	9	10	11	12
---	---	---	---	---	---	---	---	---	----	----	----

PART No.	1
-----------------	---

PROJECT:	
DESIGNED:	
CHECKED:	
APPROVED:	
DRAWN:	L.R.HAJDU
SCALE:	1:1
DATE:	15-11-2017

<p>WITHIN 0.01 ANY DIAMETER TO CENTER LINE</p> <p>WITHIN 0.01 ANY FACE TO CENTER LINE</p> <p>ALL DIMENSIONS IN MILLIMETRES UNLESS OTHERWISE SPECIFIED</p> <p>TOLERANCES UNLESS OTHERWISE SPECIFIED</p> <p>MACHINING SURFACE FINISH UNLESS OTHERWISE SPECIFIED</p> <p>HEAT TREATMENT: NIL</p>
--

<p>REMOVE ALL BURRS, SHARP CORNERS AND PROCESSING RESIDUE DRAWN TO AS1100</p> <p>DIMENSIONS IN MILLIMETRES</p>
--



dormakaba


46 - 52 ABBOTT ROAD, HALLAM
VICTORIA 3803
AUSTRALIA
NARE WARREN 3895
AUSTRALIA
FAX: (03) 8795 0290
PHONE: (03) 9795 0270
WEB SITE: www.dormakaba.com.au
DORMA Australia Pty. Ltd.

DISCLAIMER:
REGULATION SHOWN ON THIS DRAWING MAY VARY FROM THE CURRENT REGULATIONS. THE DRAWING SHOULD BE MADE WITHOUT PRIOR CONSULTATION WITH THE MANAGER, ENGINEERING SERVICES.


THIS DOCUMENT CONTAINS CONFIDENTIAL INFORMATION WHICH MUST NOT BE COPIED WHOLLY OR IN PART, NOR REPRODUCED OR TRANSMITTED IN ANY FORM OR BY ANY MEANS, WITHOUT THE WRITTEN PERMISSION OF dormakaba 2016.

DISCLAIMER:
ALL ILLUSTRATIONS AND SPECIFICATIONS PRESENTED IN THIS DRAWING ARE A GUIDE ONLY FOR THE INSTALLATION OF DORMA AUTOMATIC DOOR OPERATORS. THERE ARE NO WARRANTIES OR REPRESENTATIONS MADE BY DORMA FOR THE PERFORMANCE AND SITE CONDITIONS MUST BE COMPLETED BY A QUALIFIED STRUCTURAL ENGINEER.

GENERAL NOTES:

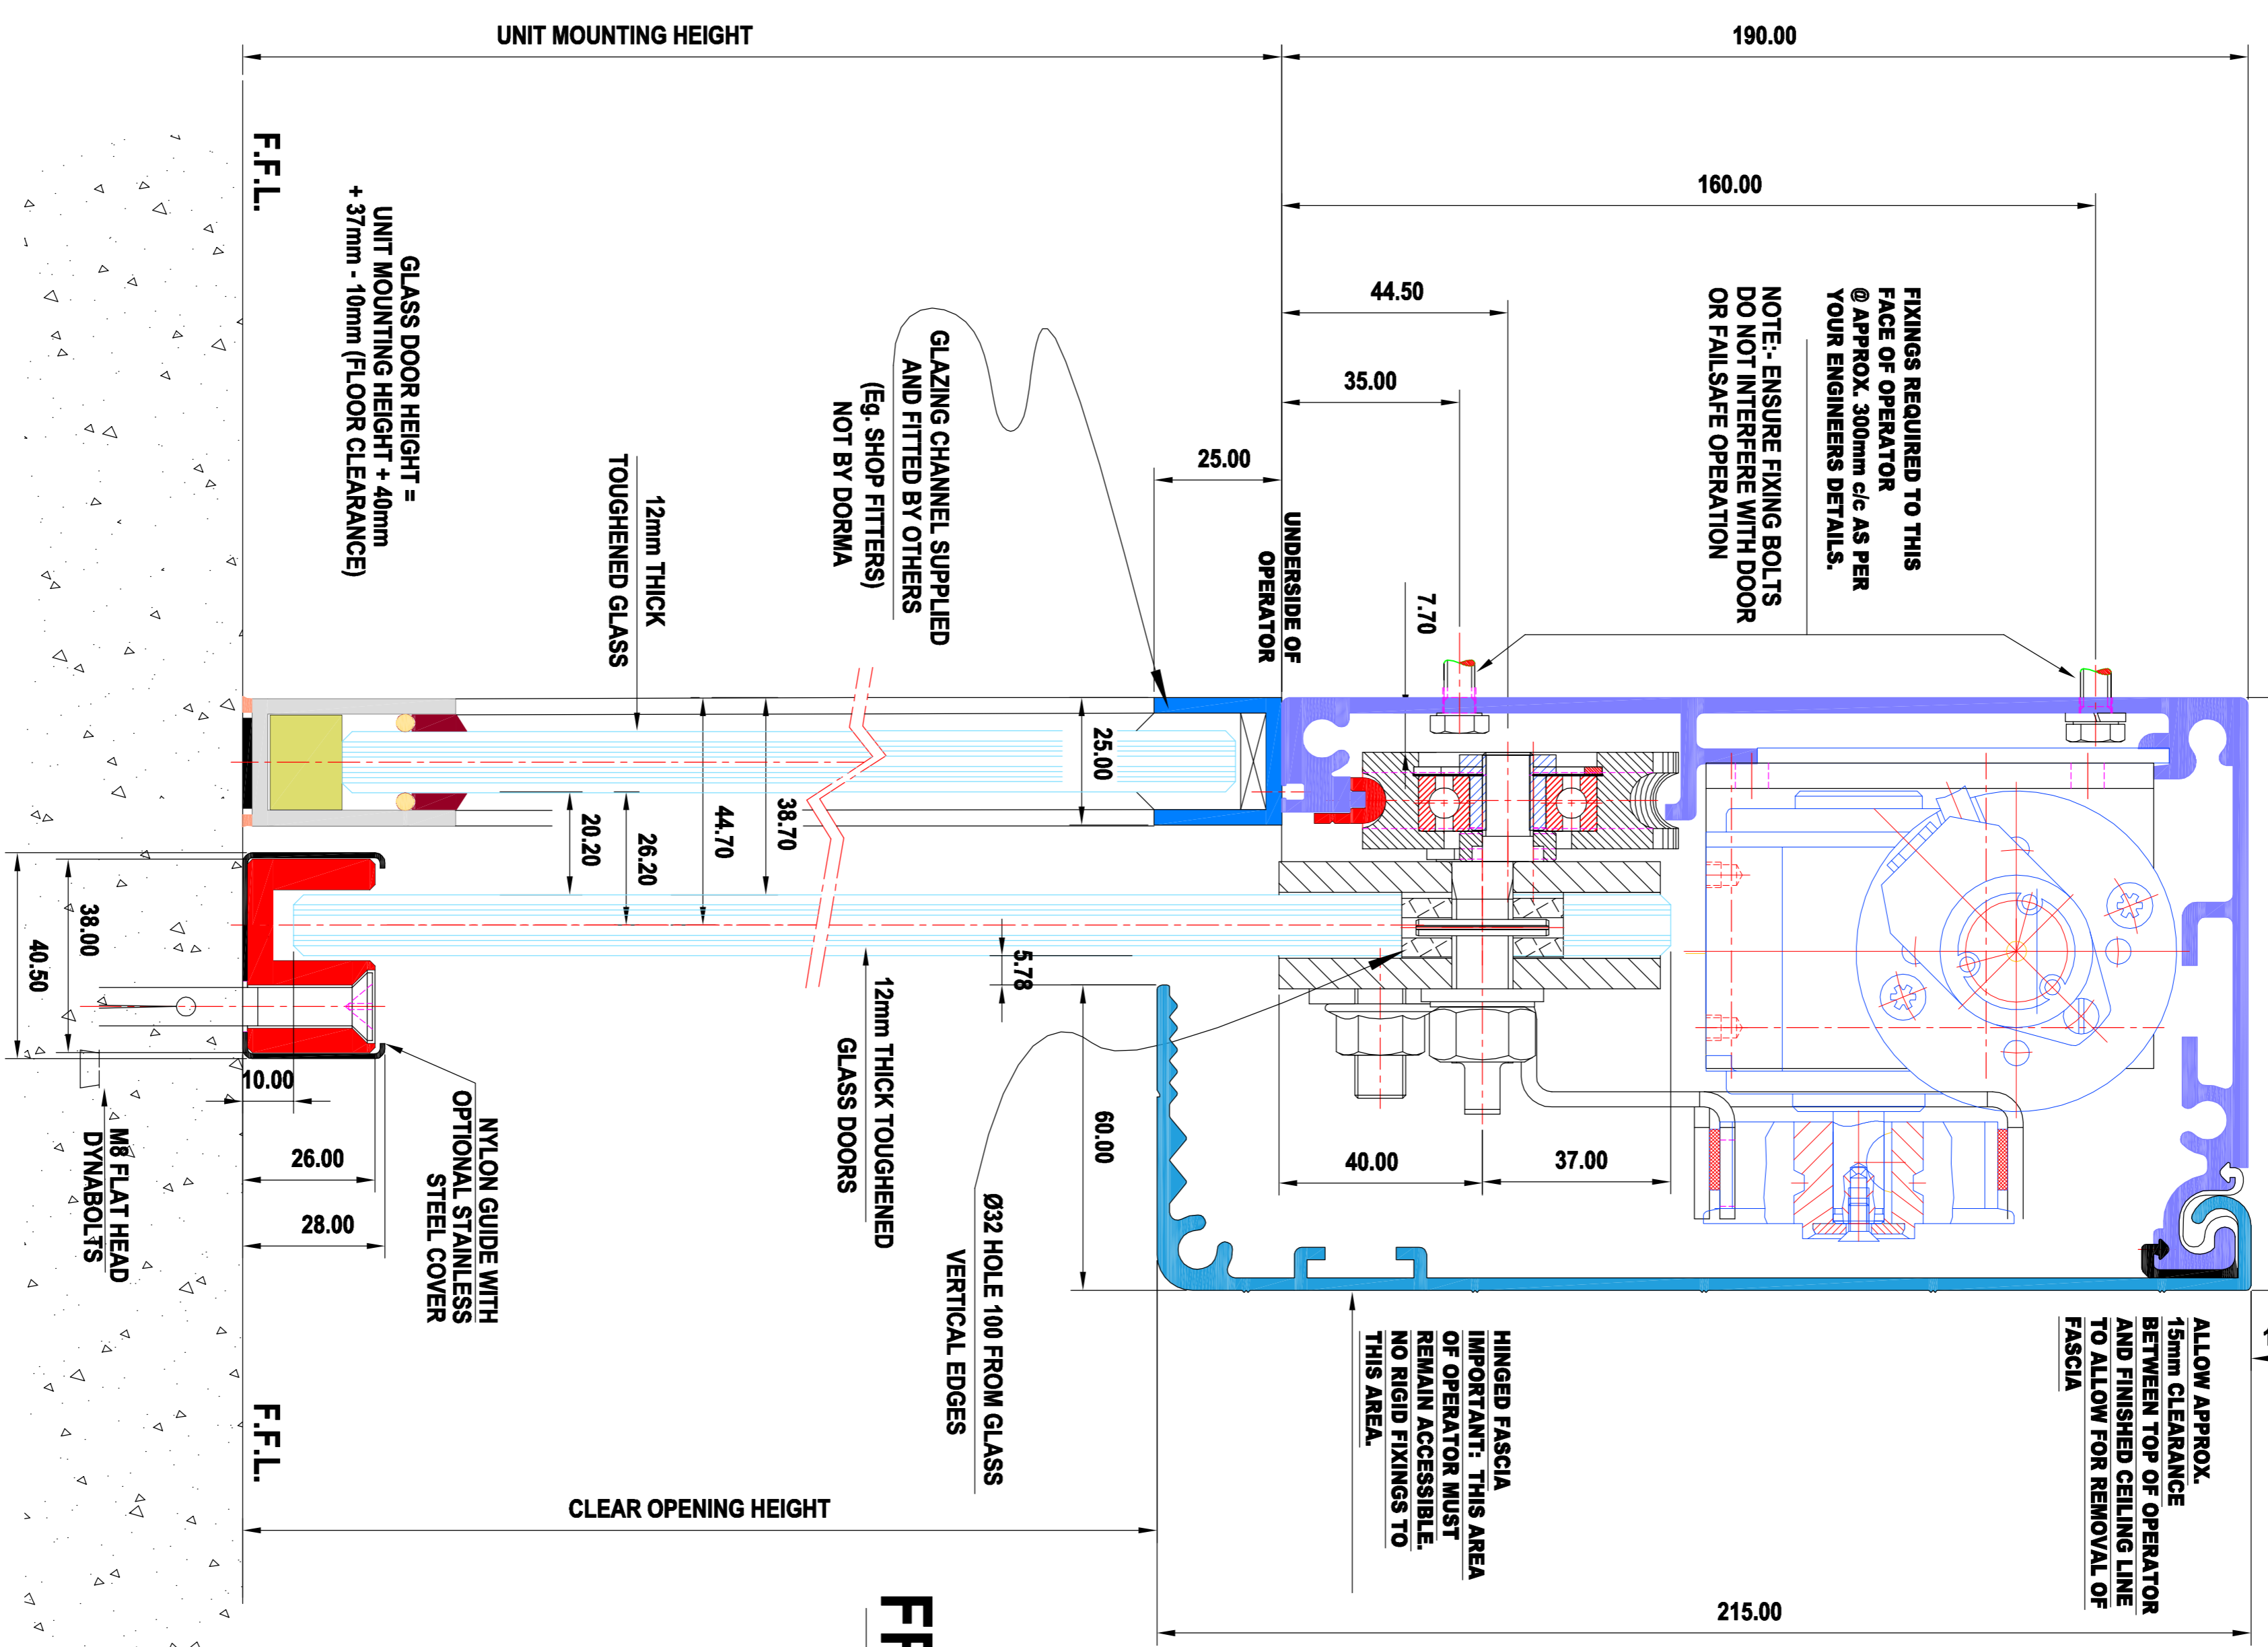

FRAMELESS GLASS

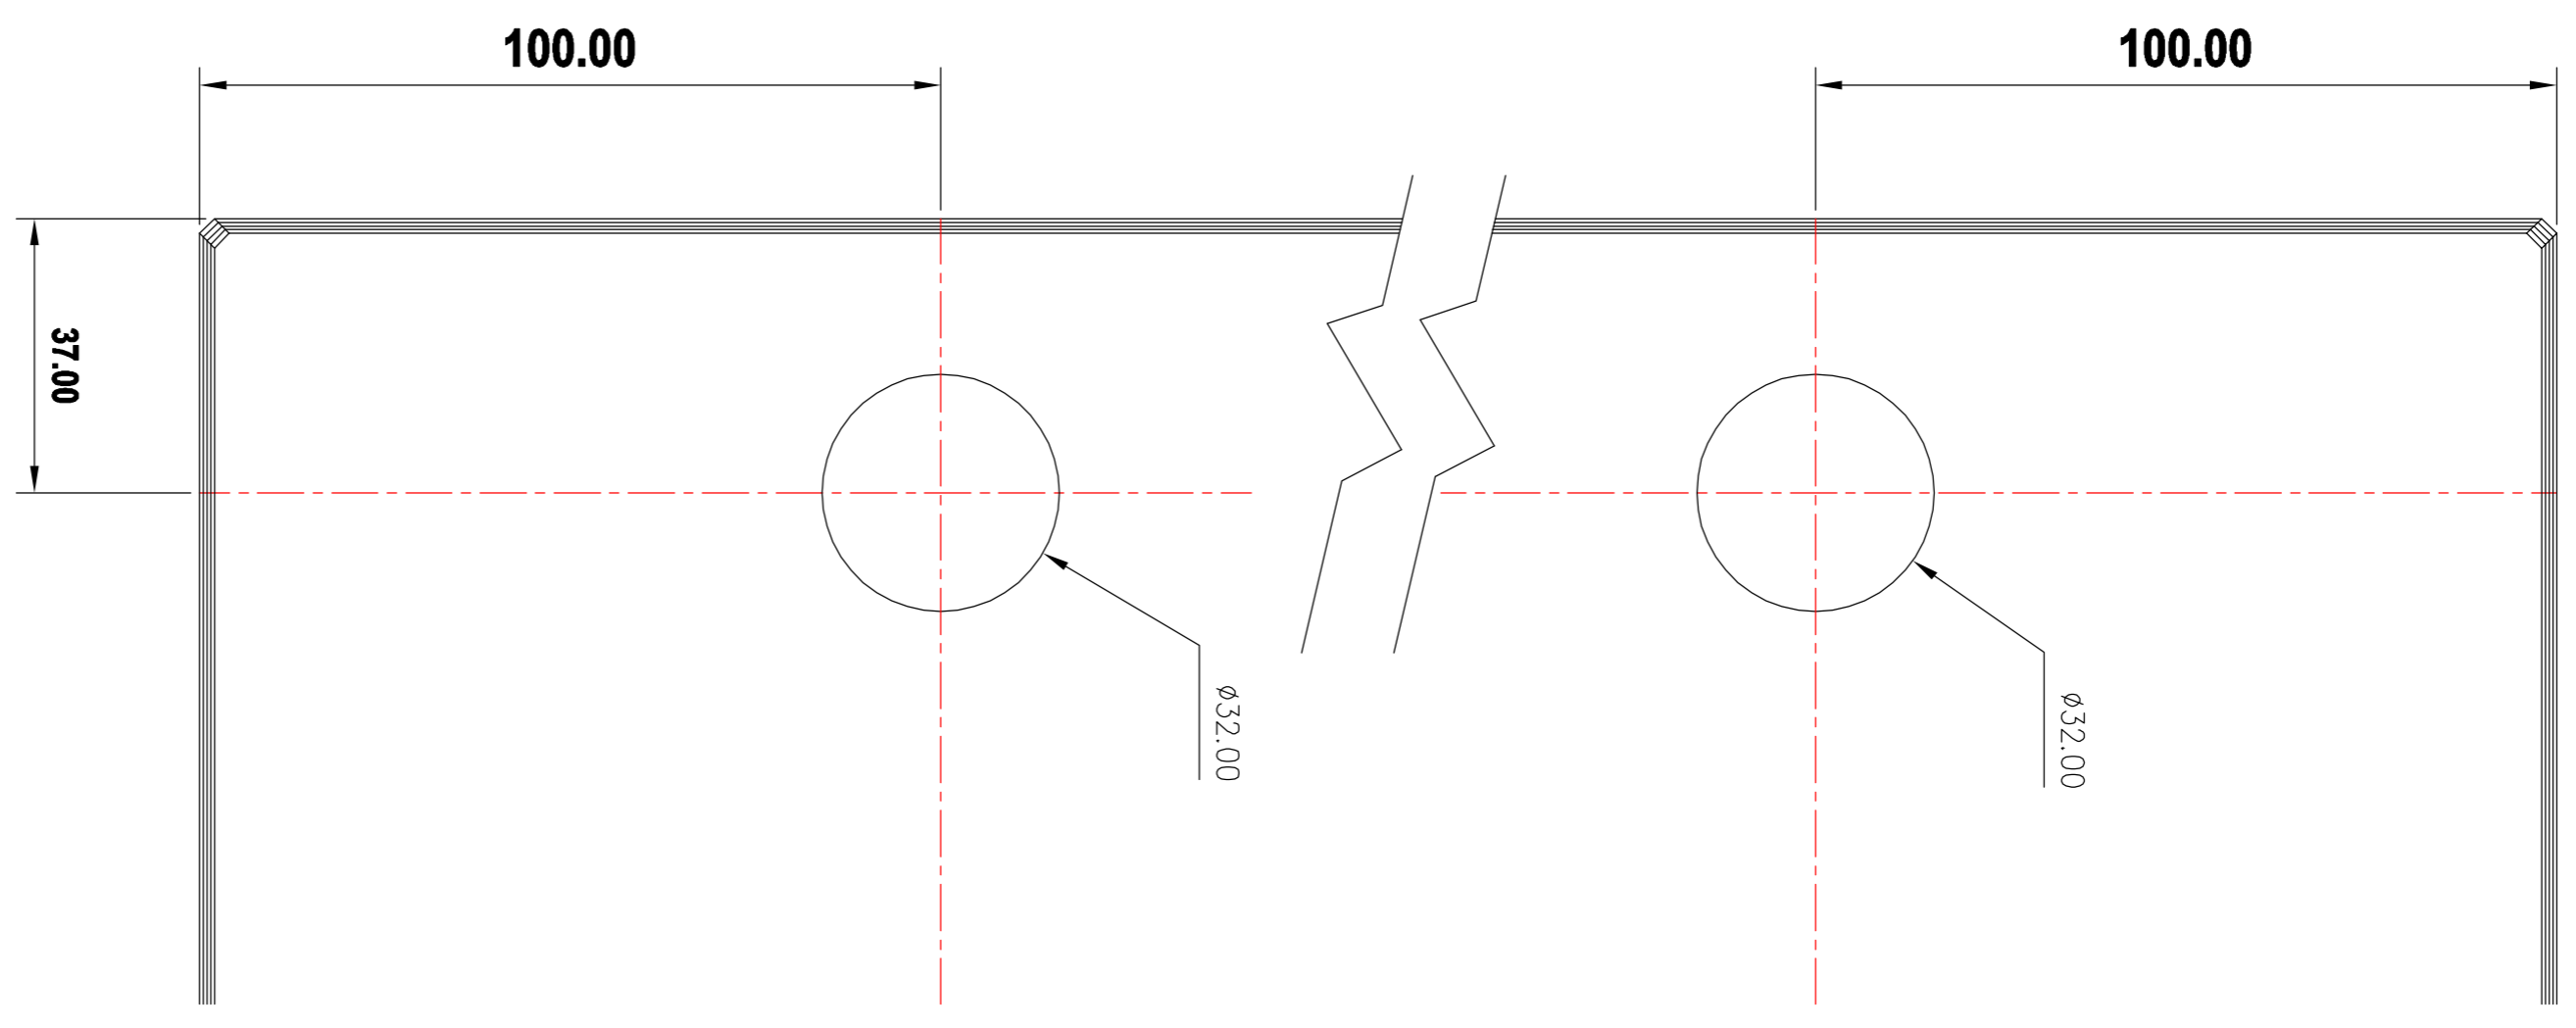

12 mm Thick Glass Door Hole Detail

PLEASE NOTE:-
Extra Holes Required in Glass for;
Any Frameless Door Leaf 1300mm or Wider & Will Also Require an Extra Frameless Bogie as per TB40
Extra Holes Required in Glass for;
Any Frameless Door Leaf 1800mm or Wider & Will Also Require Two Hanger Bar Sets as per TB40(Addendum)

REV.	ZONE	ITEM	DATE	AMENDMENT

1	2	3	4	5	6	7	8	9	10	11	12
---	---	---	---	---	---	---	---	---	----	----	----

ITEM	QTY	MATERIAL	TITLE	PART No.	DRAWING No.
1			CS200 SERIES AUTOMATIC DOOR OPERATOR TO SUIT 12mm THICK FRAMELESS GLASS DOORS		
1		A1		209-01-000	